

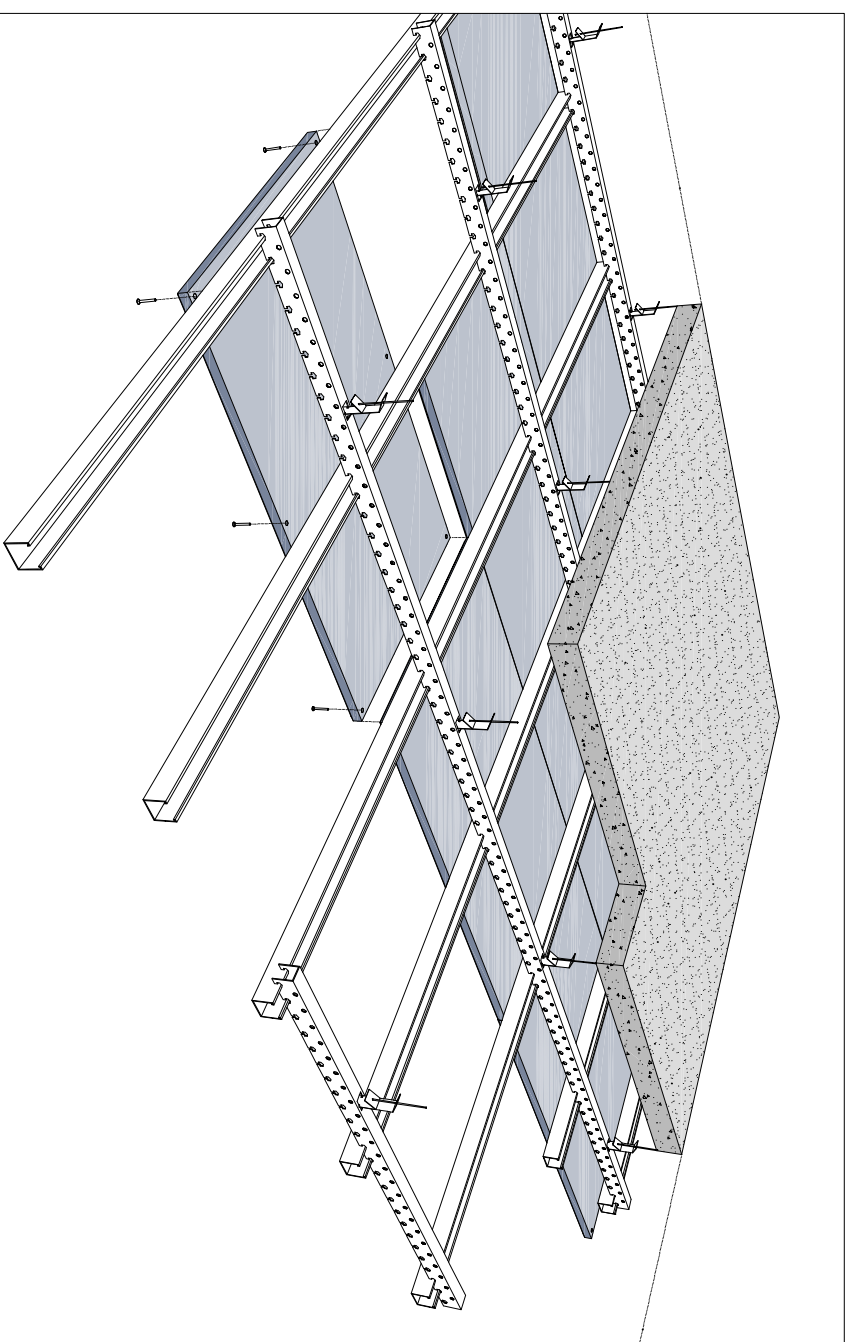
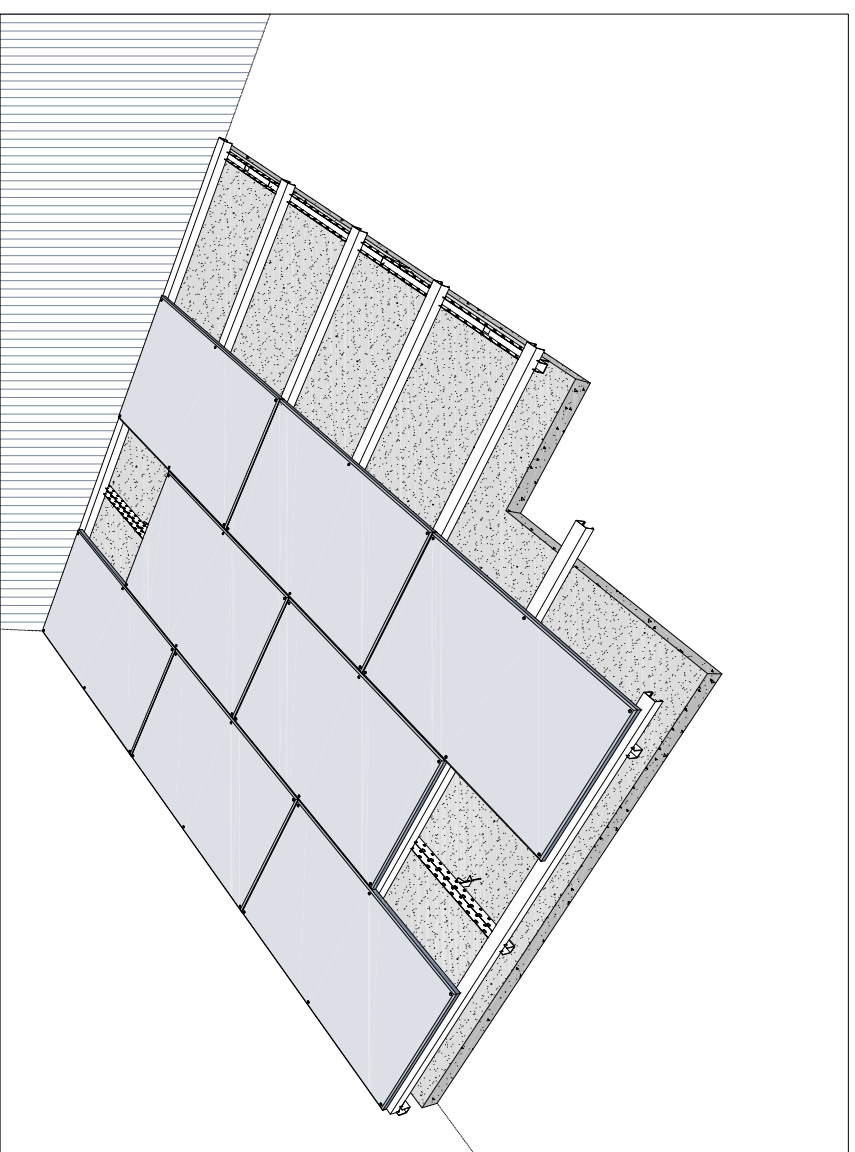


C-shaped profiles for ceilings

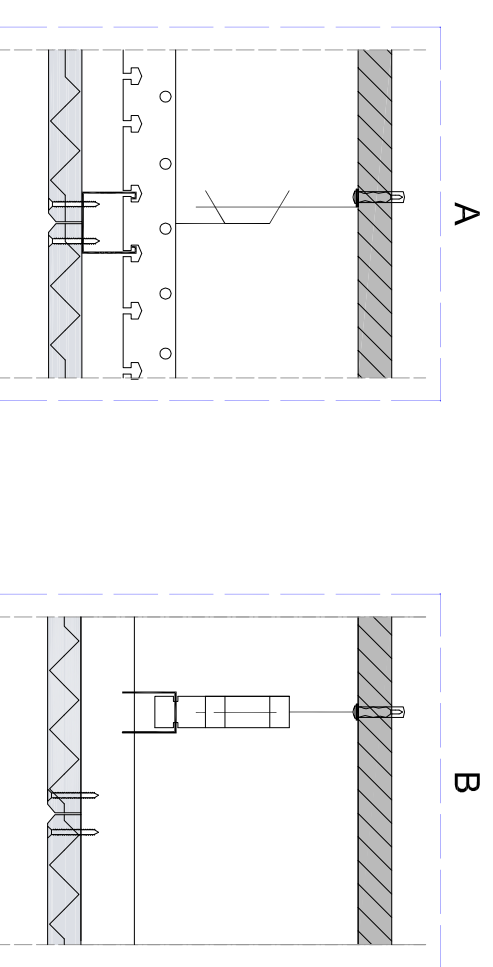

SCHEMES

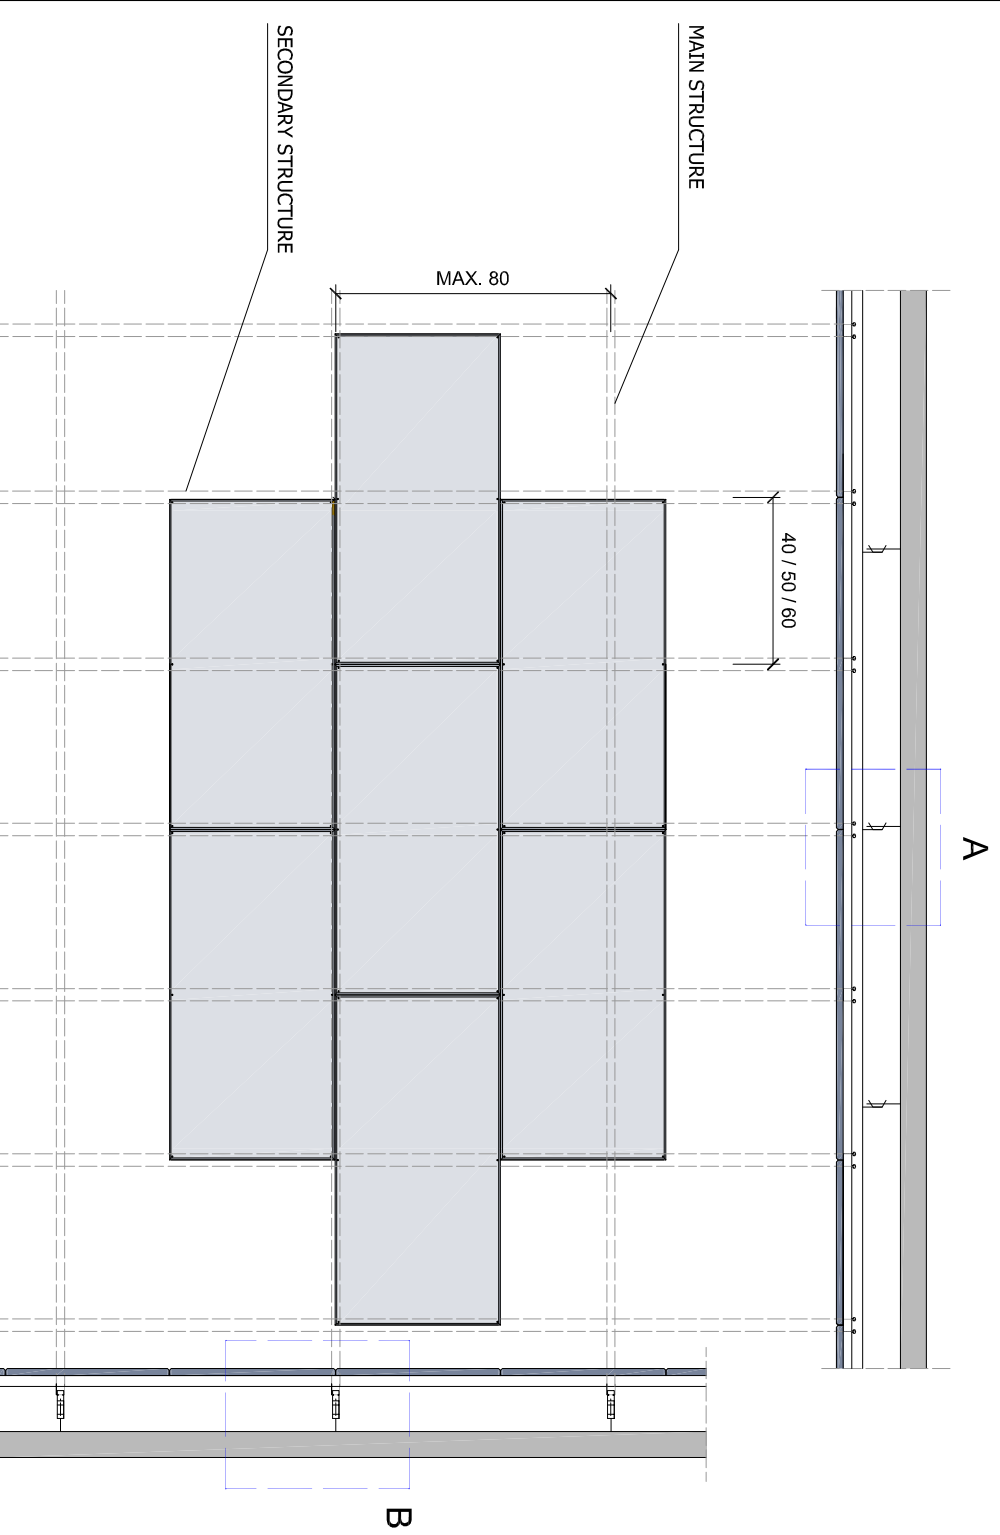

PRODUCT	THICKNESS [mm]	WEIGHT [kg/m ²]	DIMENSIONS [mm]	DIMENSIONS GRID [mm]	EDGE
Celentit NB	15	8	2400x600 - 2000x600 1200x600 - 1000x600 600x600	400 500 600	D
Celentit AB		8,5			
Celentit ABE		9			
Celentit NB		11,5			
Celentit AB		12			
Celentit ABE	13	35			D SL SC S4
Celentit NB	14				
Celentit AB	15				
Celentit ABE	16				

Warning

This construction detail and the proposed solutions are merely informative. So they can not replace projects or architectural and structural analysis of the works described. Celentit S.p.A. assumes no responsibility on the design choices and on the implementation of works performed in reference to what is described in this report. In particular Celentit S.p.A. does not guarantee the results of the recommended solutions not having carried out any direct and detailed examination of the state of places and buildings, or being able to exercise any control on the possible achievements of the solutions themselves.